


# Indoor Parking and Storage

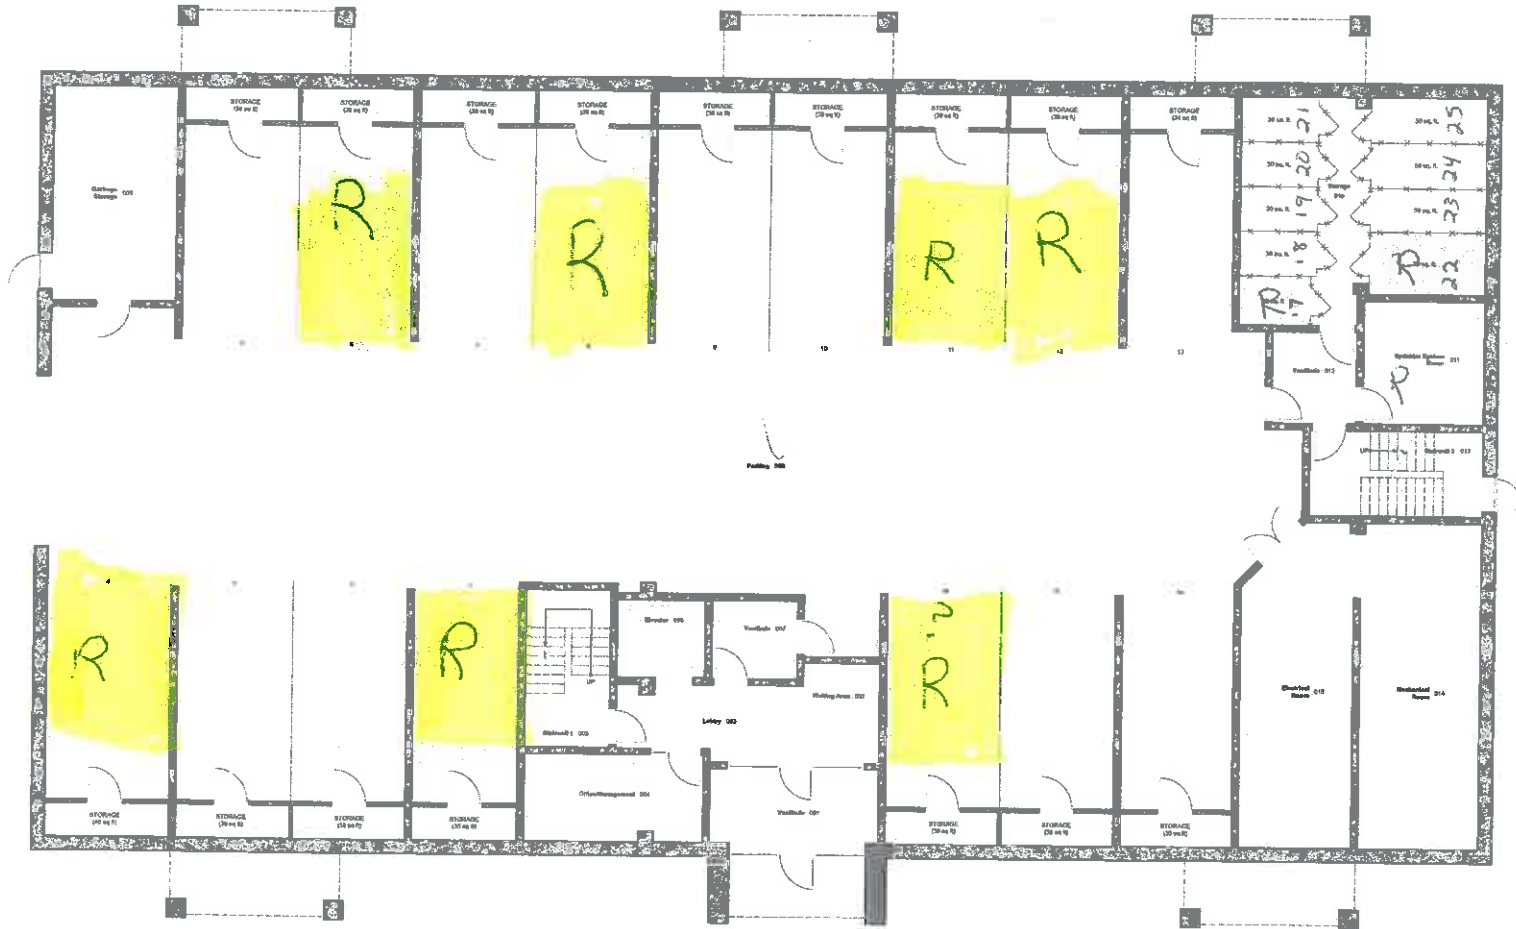

LOWER FLOOR PLAN  
Scale 3/16" = 1'-0"

Leonard Alfred Wood Architect